


B

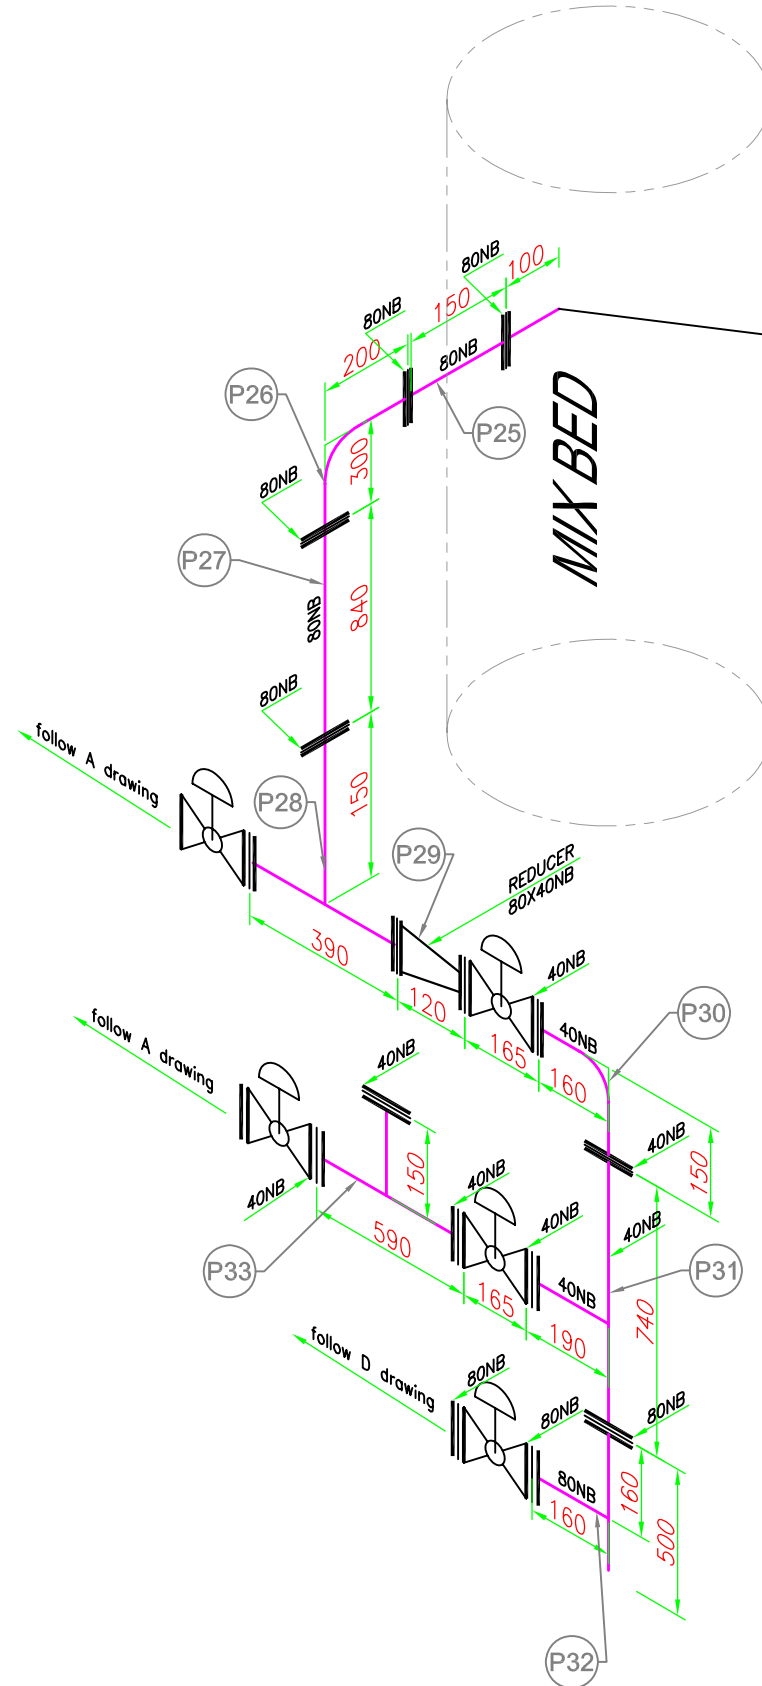

LEGEND:-

- BALL VALVE
- DEFINE VALVE
- BLIND FLANGE
- REDUCER
- ELBOW
- T BOLT

DRAWING PREPARED BY:					
REV.	DATE	DETAILS OF REVISION			
PROJECT:					PROJECT NO.:
TITLE: MIX BED PIPE LINE					
CLIENT:					
Itemref	Quantity	Title/Name, designation, material, dimension etc			Article No./Reference
Drawn by	Checked by	Approved by - date	File name	Date	Scale not to scale
SHROFF PROCESS PUMPS Beside Pramukh Swami Hospital, VADODARA.				DRG. NO. B (P25 OF P33)	Edition Sheet