




ISO METRIC VIEW

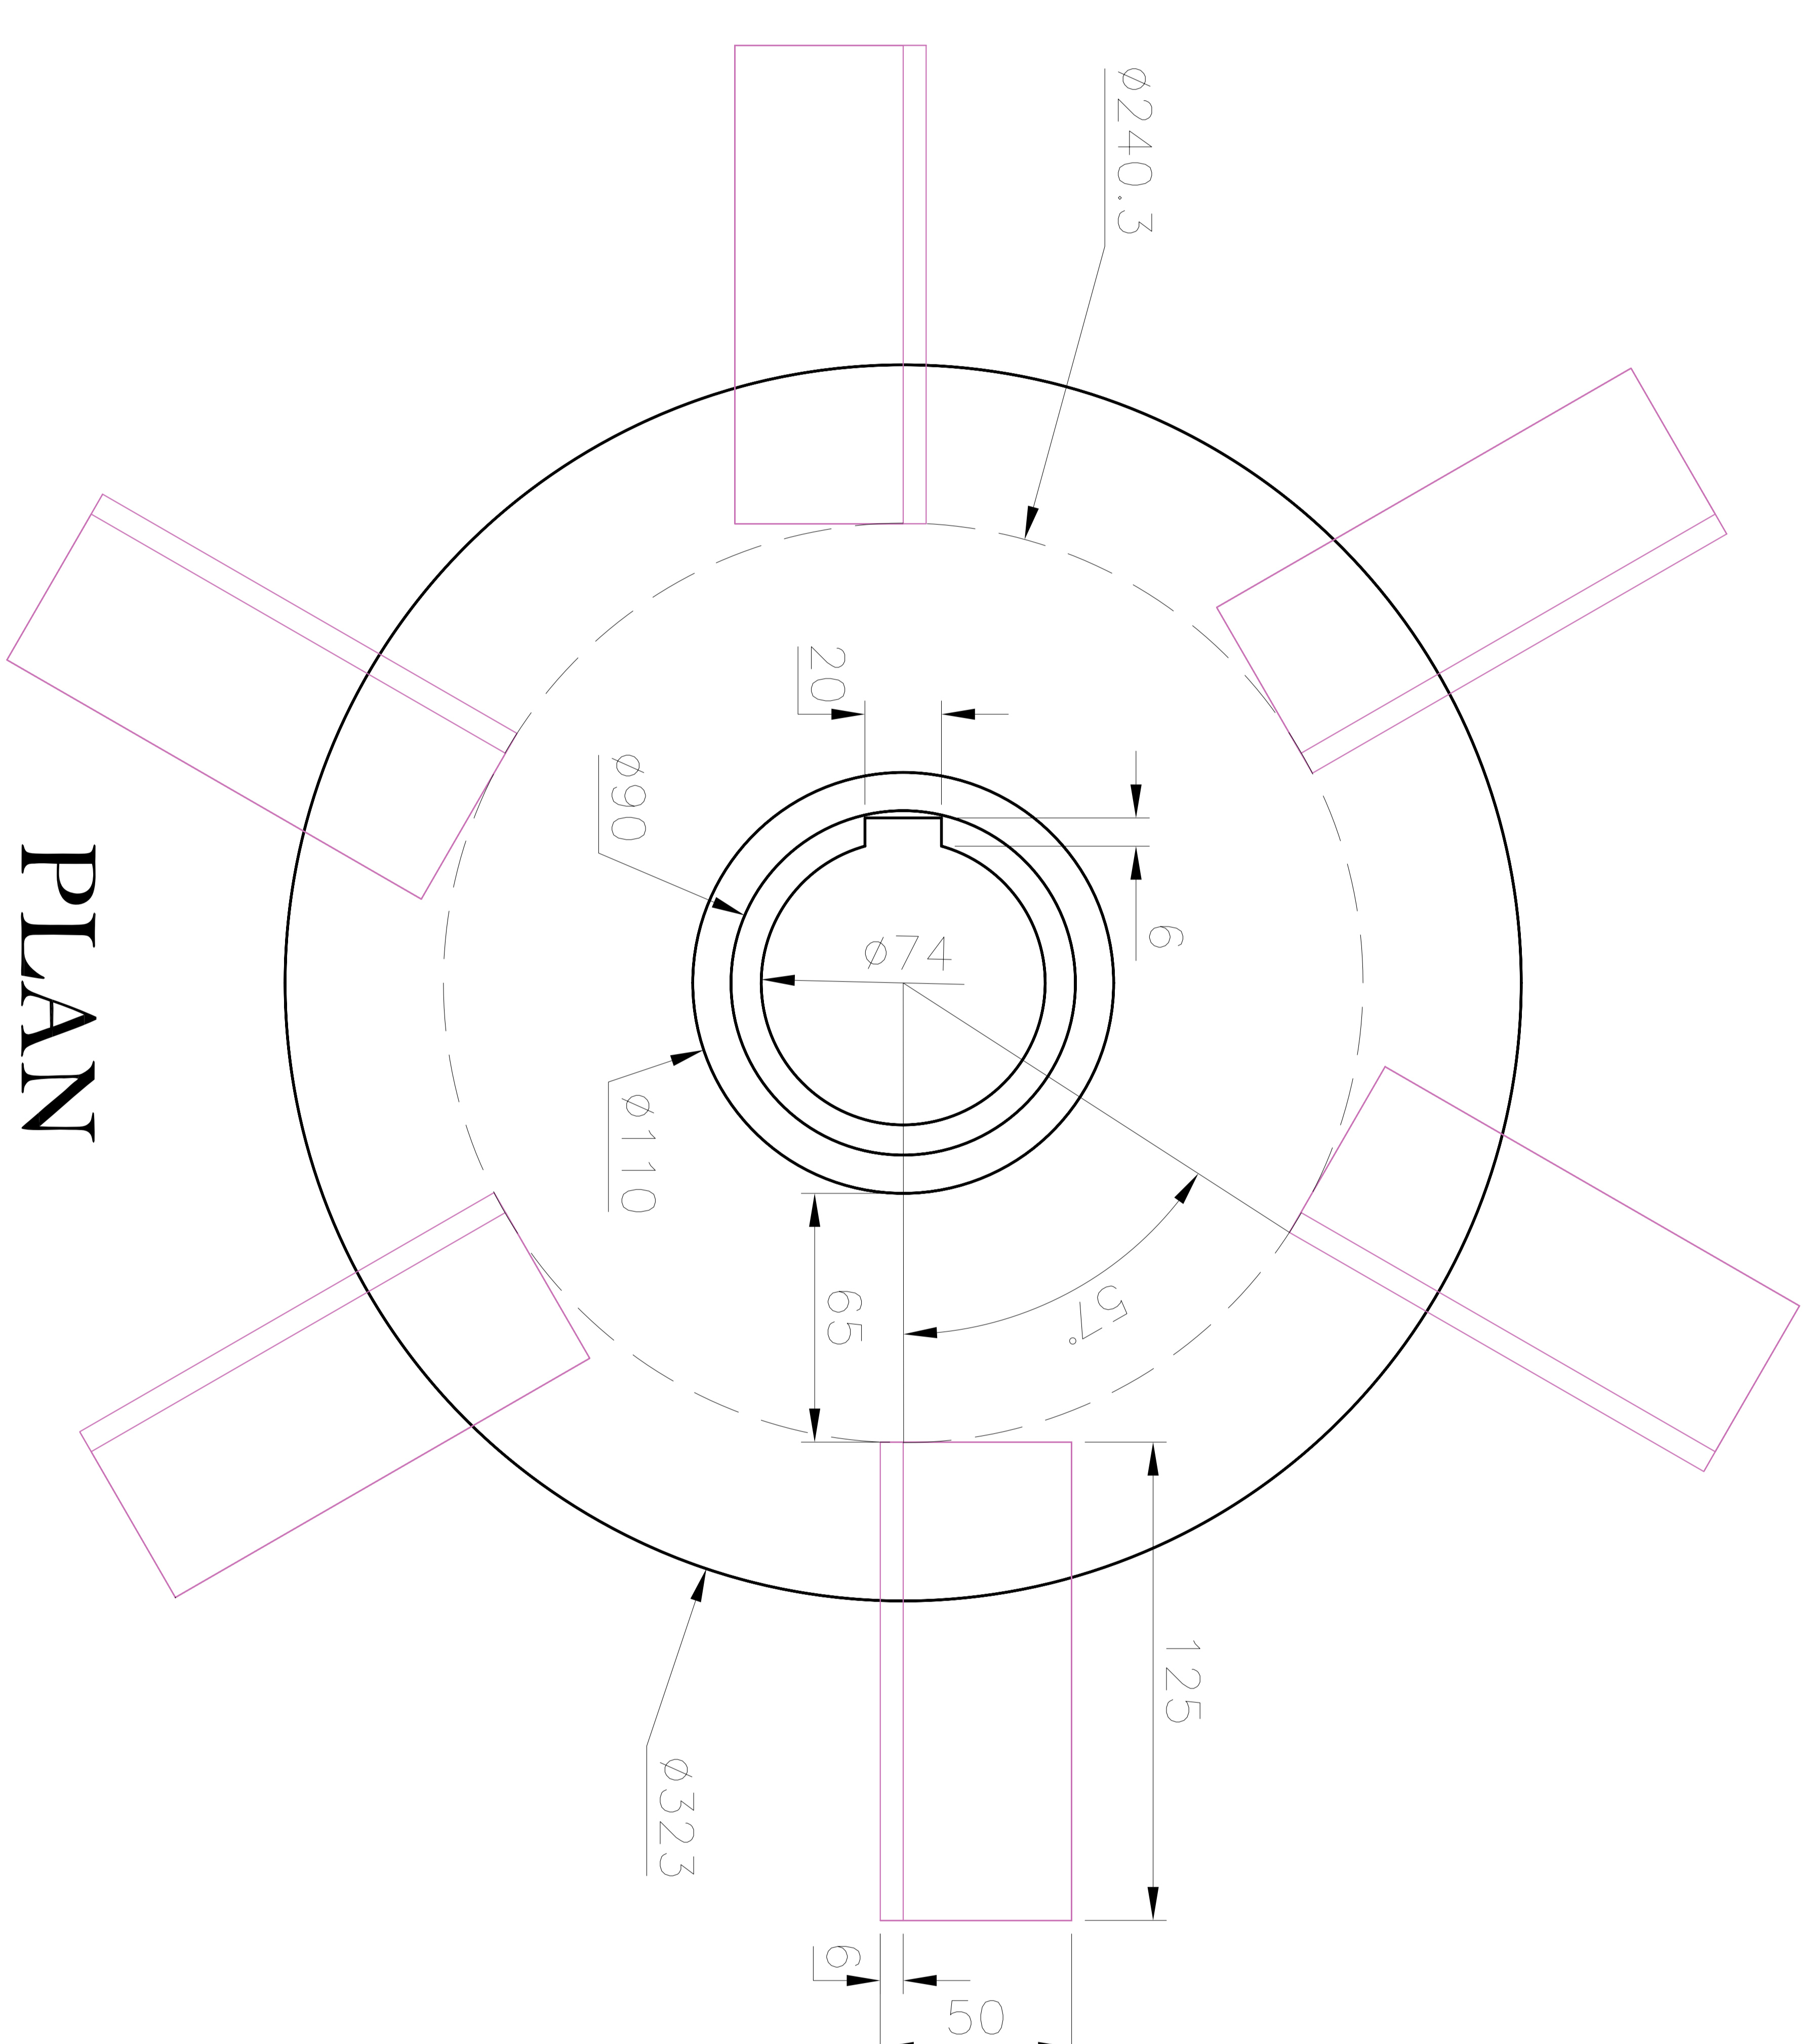

PLAN

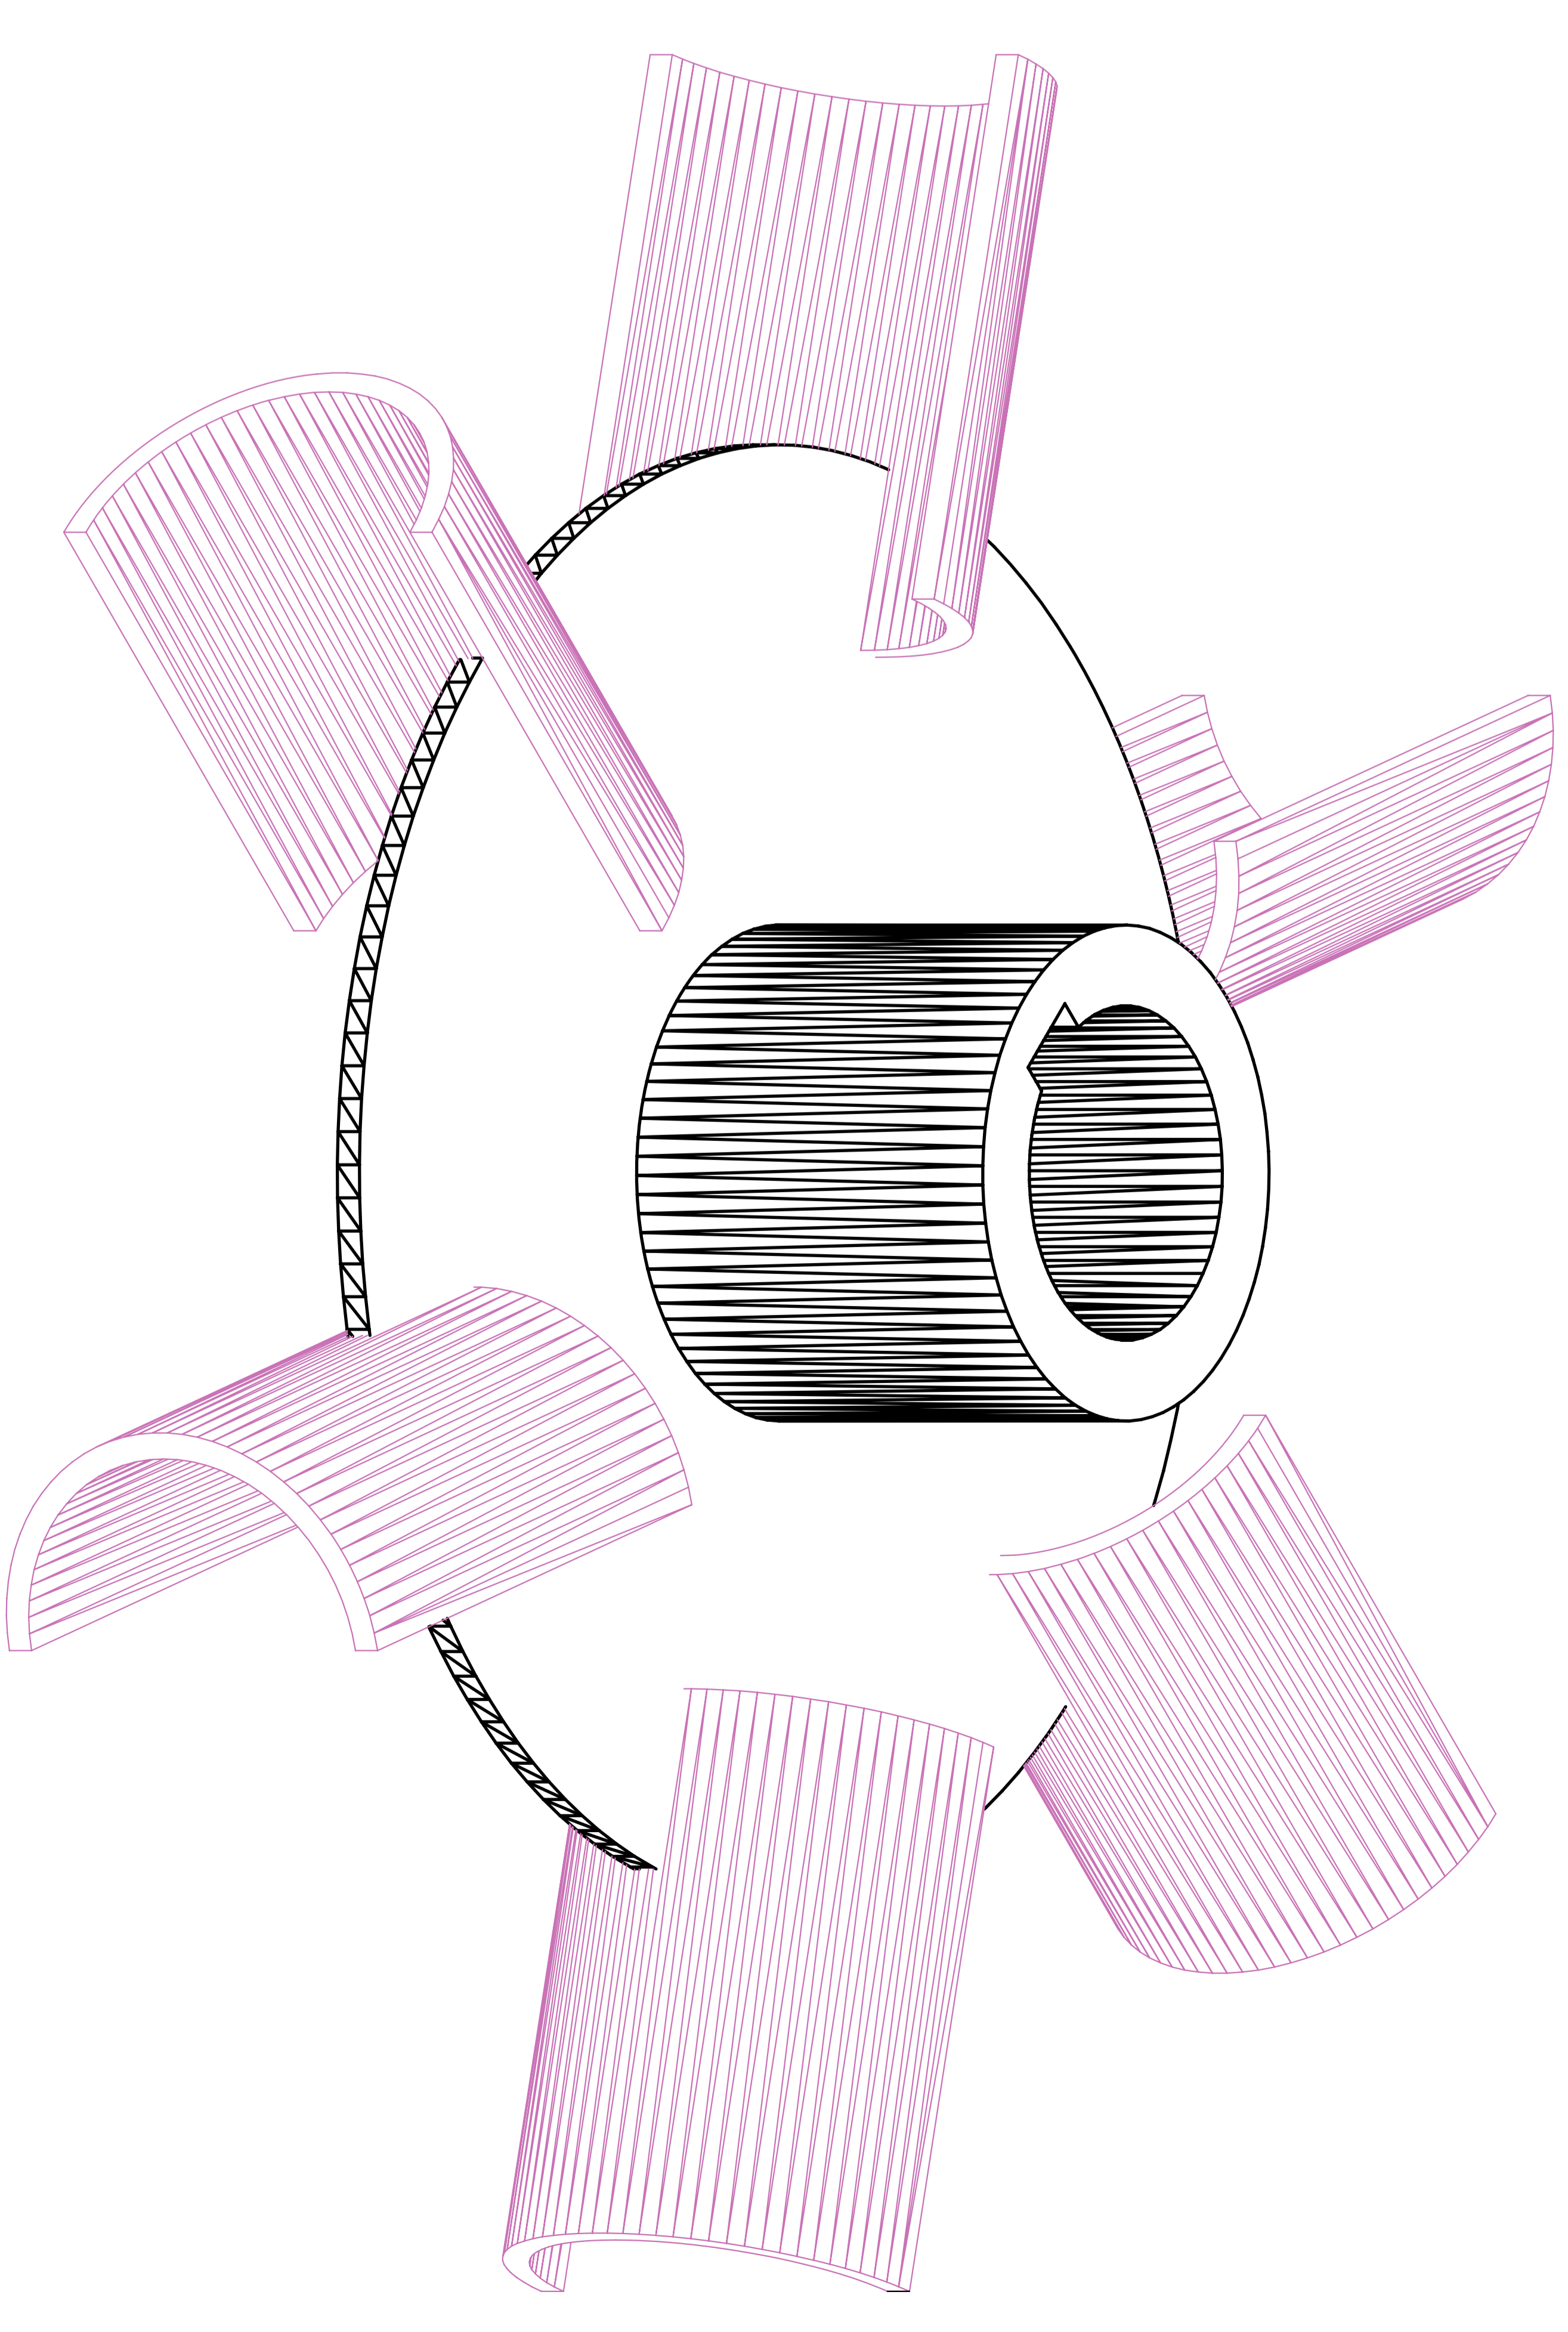

ISO METRIC VIEW

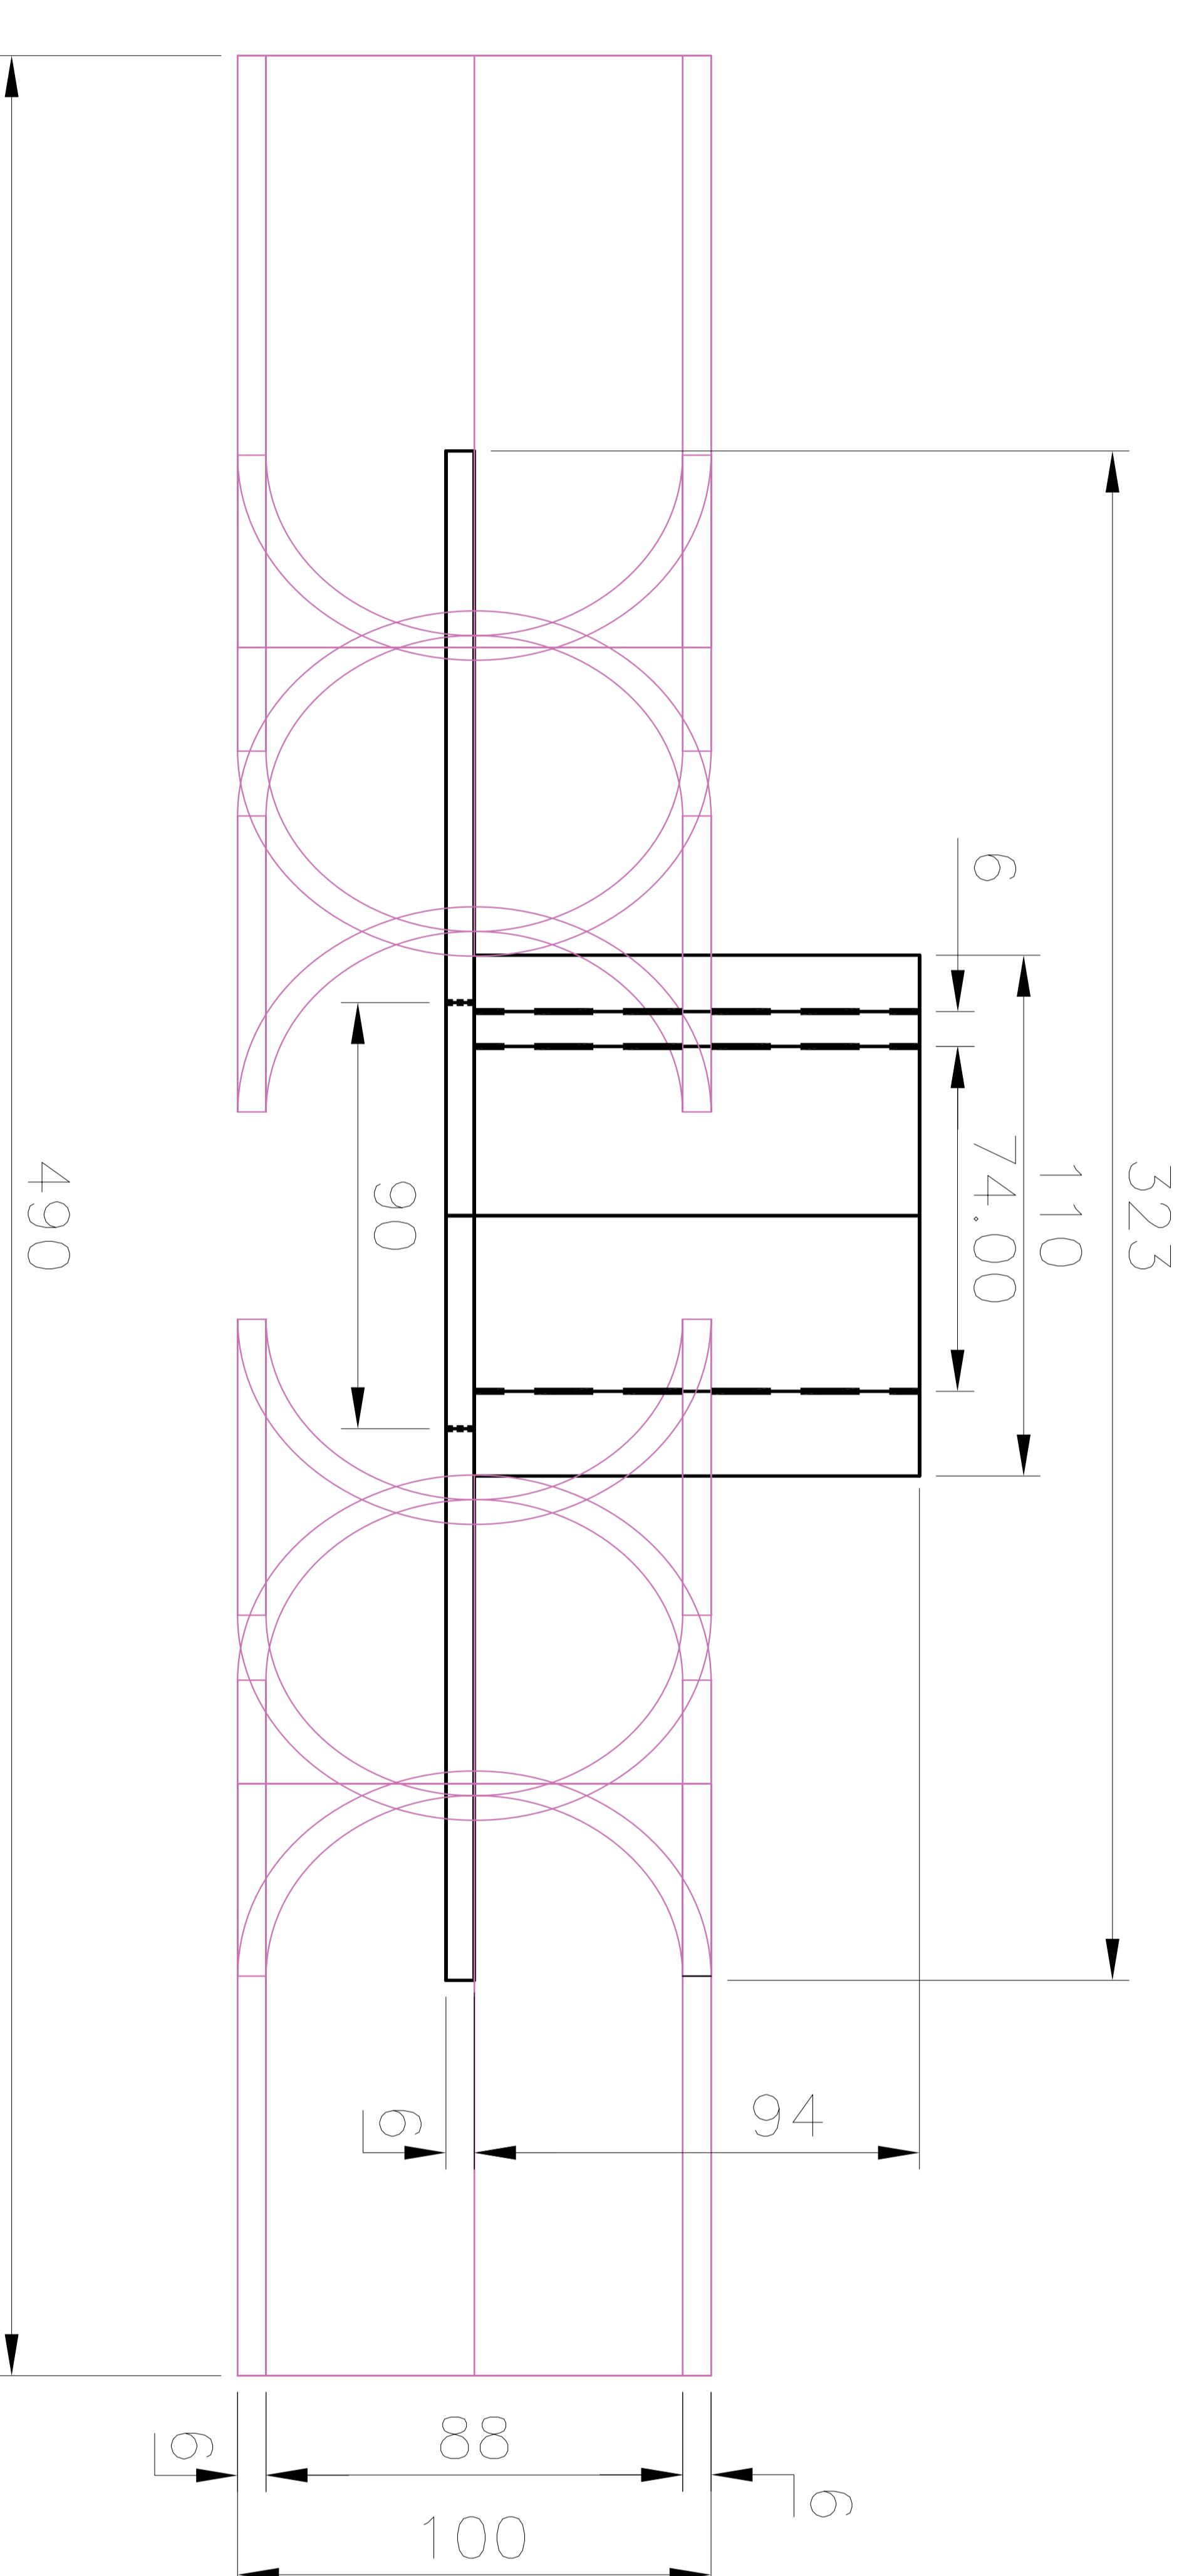

ELEVATION

Itemref	Quantity	Title/Name, designation, material, dimension etc	Article No./Reference
Drawn by CCS	Checked by	Approved by - date	Date
SHROFF PROCESS PUMPS Beside Pramukh Swami Hospital, VADODARA.			Empilier
DRG. NO.			Edition Sheet
Scale 1 : 1			